


EXHIBIT

Metro District 2 Overall Parcel	4,383,573 sq.ft.±
Metro District 2 Exception No. 1	-349,623 sq.ft.±
Metro District 2 Exception No. 2	-55,253 sq.ft.±
Metro District 2 Exception No. 3	-748 sq.ft.±
Metro District 2 area	3,977,949 sq.ft.± or 91.321 acres±

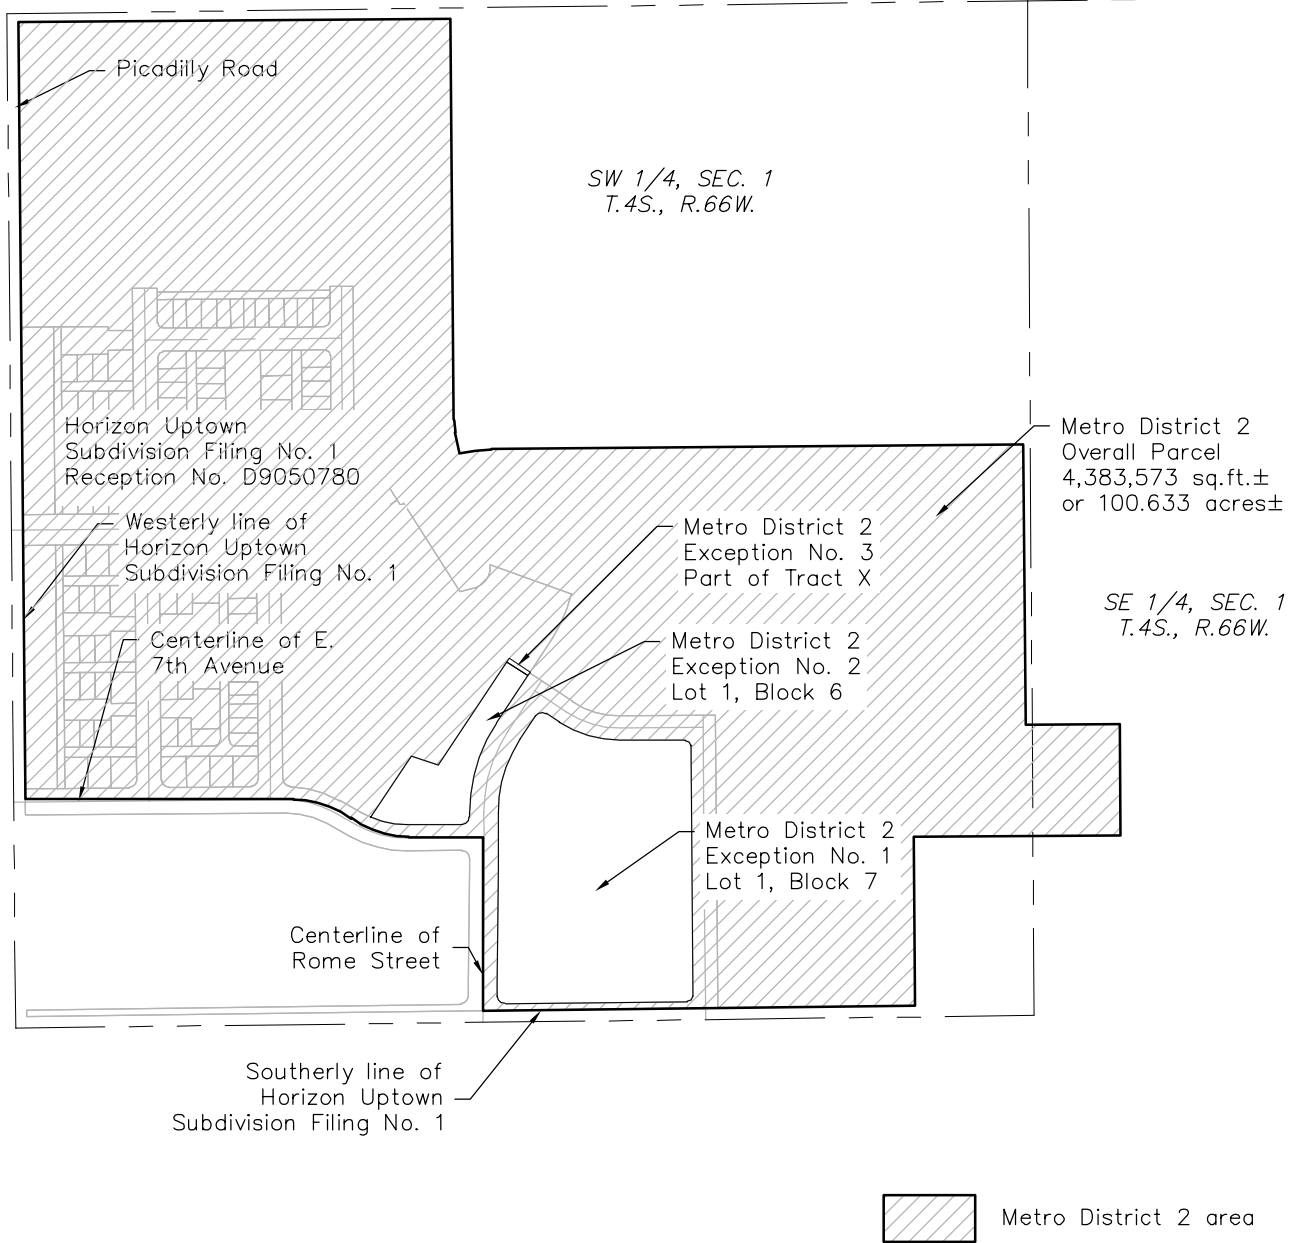

7595 Technology Way
Suite 200, Denver,
Colorado 80237
Tel: 303-694-2770
mickey.denison@aecom.com

AECOM

METRO DISTRICT 2 EXHIBIT
A Part of the South Half
of Section 1, T.4S., R.66W.,
City of Aurora, County of Arapahoe,
State of Colorado

Scale:	Drawn by: JKB	Sheet No. 1	Drawing Name:
1"=500'	Checked by: MD	of 11 Sheet(s)	M.D. #2 hatch 3/21

This exhibit does not represent a monumented survey.